




|  |
|--|
|  |
|--|

*R. Campbell Designs Ltd.*  
#38-2287 ARGUE ST. PT. COQ. 942-8628

|         |          |          |            |             |              |        |
|---------|----------|----------|------------|-------------|--------------|--------|
| For No. | DATE     | Drawn By | Checked By | Drawing No. | Scale        | Sheet  |
| 201     | 10/10/07 | 201      | 201        | 201         | 1/4" = 1'-0" | 2 of 6 |

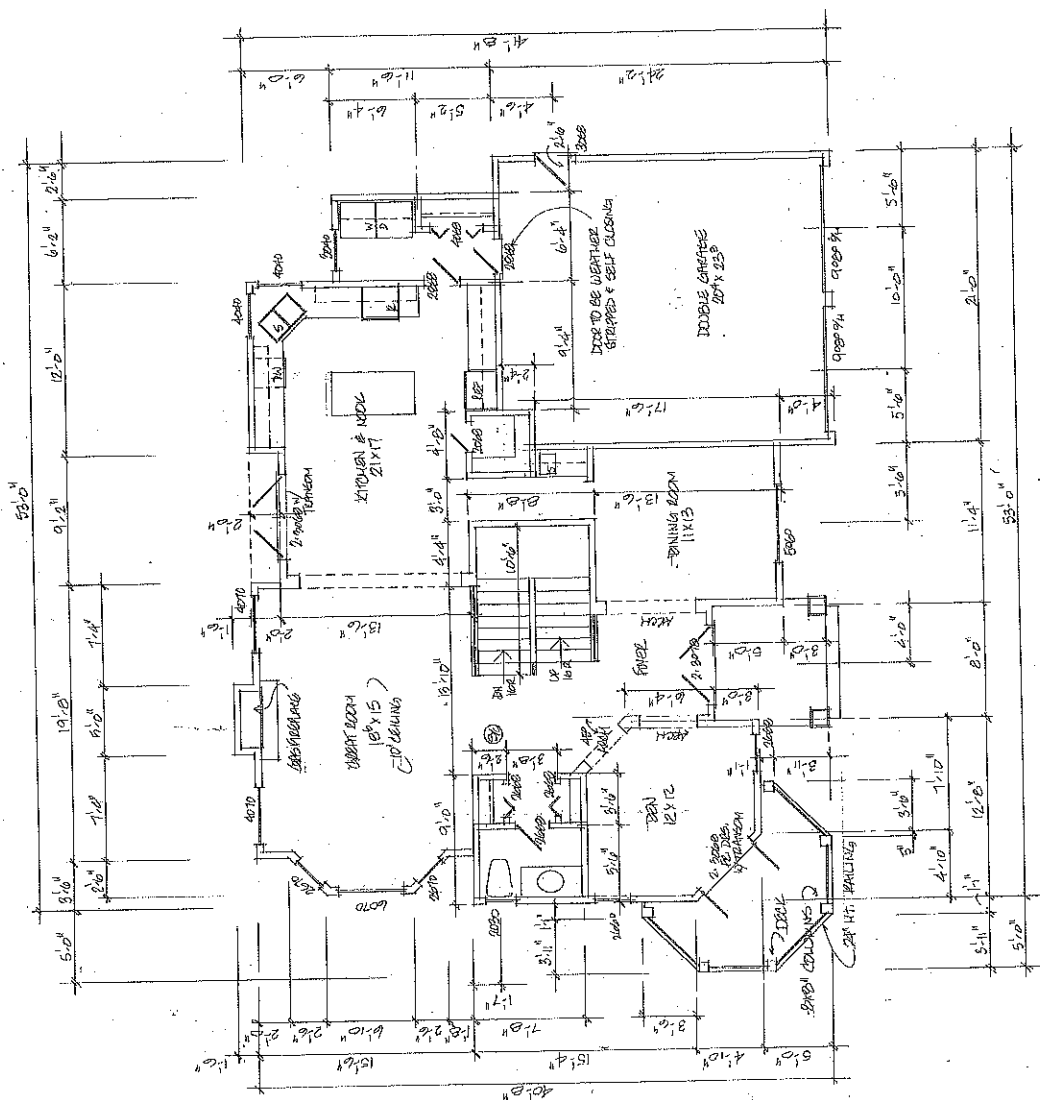


|             |      |         |
|-------------|------|---------|
| FLOOR AREA  | 1371 | 50. FT. |
| GARAGE AREA | 503  | 50. FT. |

MAIL FLOOR 9A4

|           |       |
|-----------|-------|
| Revisions | Drawn |
|           |       |
|           |       |
**R. Campbell Designs Ltd.**  
 #38-2287 ARGUE ST. PT. CO. 942-8628

|              |            |         |
|--------------|------------|---------|
| Drawn by     | Checked by | Date    |
| SAJ          | SAJ        | 10/1/81 |
| Scale        | Sheet      |         |
| 1/4" = 1'-0" | 3          | 6       |

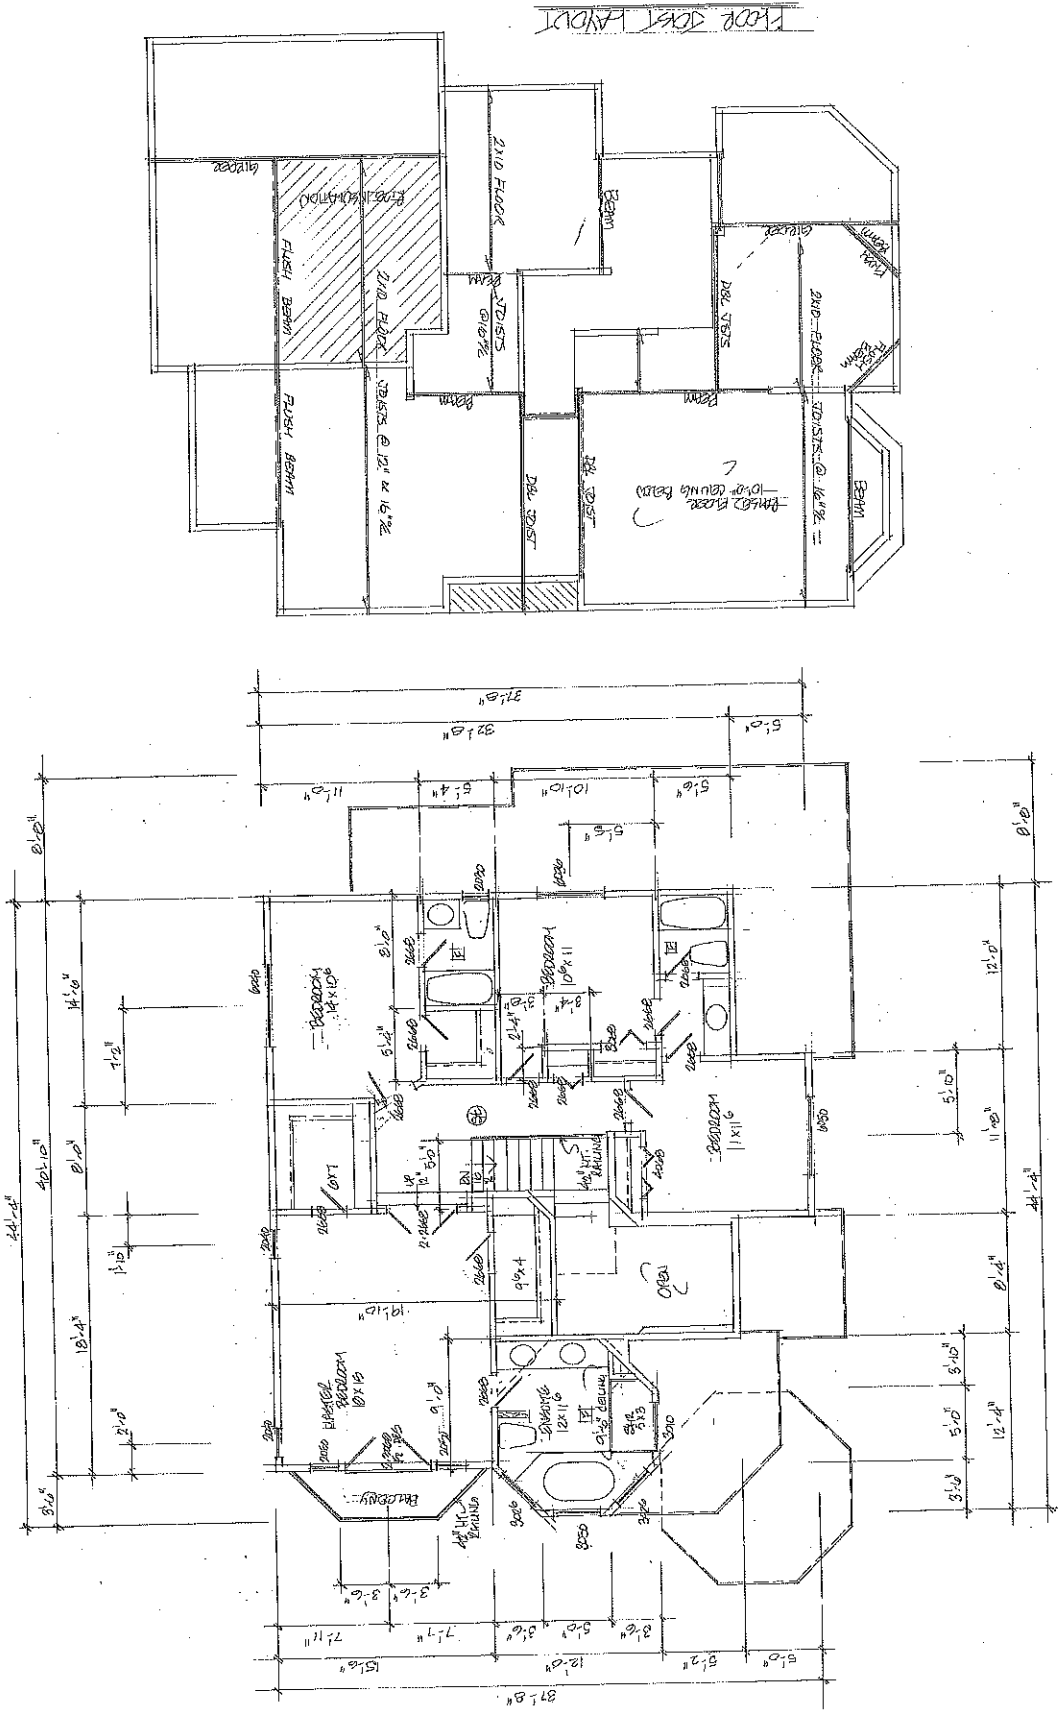

FLOOR AREA 1282 SQ. FT.

UPPER FLOOR PLAN

| Revisions | Drawn by | Check |
|-----------|----------|-------|
| 1         |          |       |
| 2         |          |       |
| 3         |          |       |
| 4         |          |       |
| 5         |          |       |
| 6         |          |       |
| 7         |          |       |
| 8         |          |       |
| 9         |          |       |
| 10        |          |       |

Project Name: \_\_\_\_\_


Client: \_\_\_\_\_

Address: \_\_\_\_\_

City: \_\_\_\_\_ State: \_\_\_\_\_ Zip: \_\_\_\_\_

**P. Campbell Designs Ltd.**  
 #38-2287 ARGUE ST. PT. COQ. 942-8628

Job No: \_\_\_\_\_  
 Date: \_\_\_\_\_  
 Drawn by: \_\_\_\_\_  
 Checked by: \_\_\_\_\_  
 Scale: 1/4" = 1'-0"  
 Sheet: 4 of 6

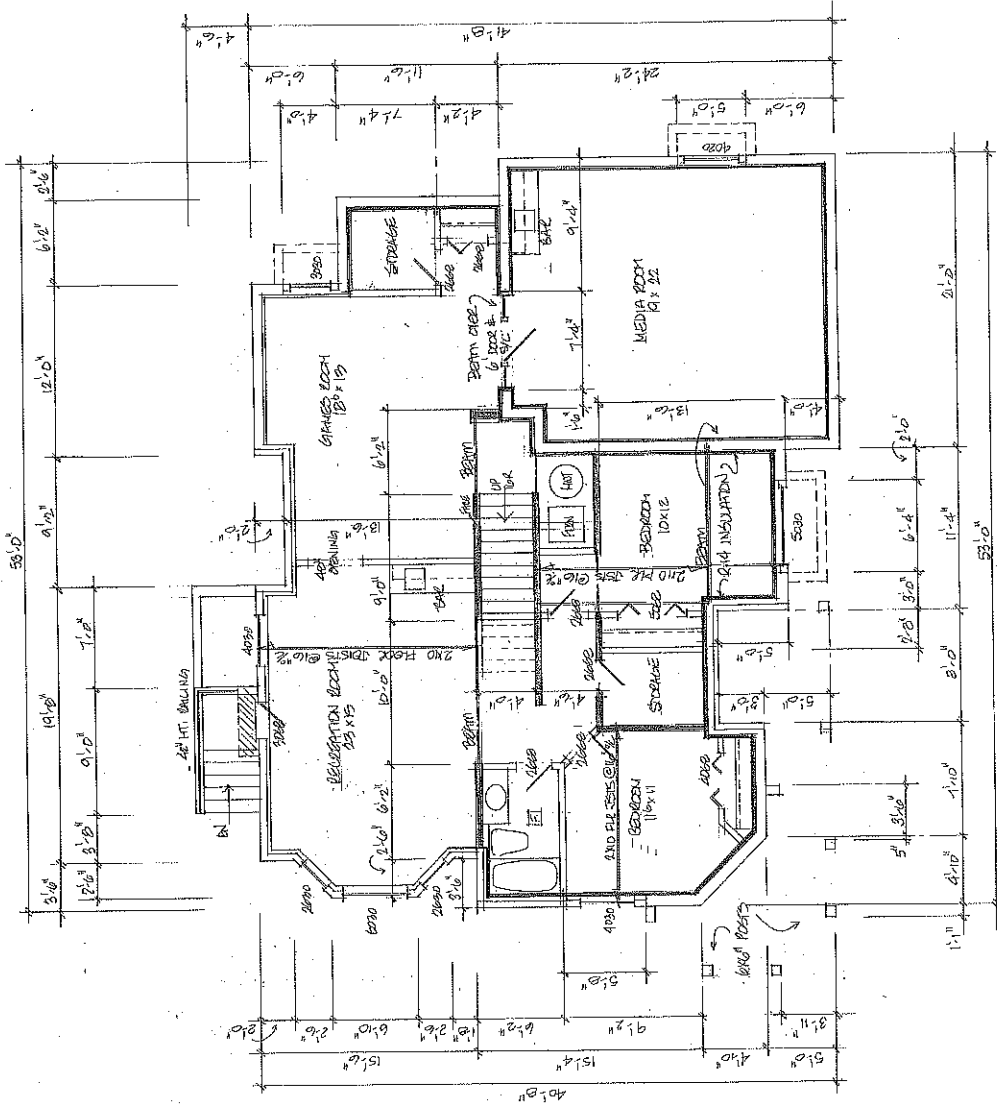


**BASMENT FLOOR PLAN**  
 1074 sq. ft.

| Revisions | By | Date |
|-----------|----|------|
|           |    |      |
|           |    |      |
**P. Campbell Designs Ltd.**  
 #38-2287 ARGUE ST. PT. COQ. 942-8628

|          |            |              |        |
|----------|------------|--------------|--------|
| Drawn By | Checked By | Scale        | Sheet  |
| 1/21/04  | 1/21/04    | 1/8" = 1'-0" | 5 of 6 |

- ROOF FRAMING**  
 CEDAR SHAKES  
 1"X4" TRUSS BRACING PAPER  
 1"X4" STRAPPING  
 R-40 INSULATION  
 2"X4" STUDS @ 16" OC  
 5/8" GYPSUM BOARD CEILING FINISH
- EXTERIOR WALLS**  
 VERTICAL AND/OR HORIZONTAL SINKS & WALL SHINGLES  
 1"X4" TRUSS BRACING PAPER  
 1"X4" STRAPPING  
 3/8" PLYWOOD SHEATHING  
 2"X4" STUDS @ 16" OC W/ R-40 INSULATION OR  
 2"X6" STUDS @ 16" OC W/ R-20 INSULATION AS PERMITTED  
 1/2" GYPSUM BOARD INTERIOR WALL FINISH
- FOUNDATION**  
 2"X4" TREATED BULL PLATE  
 1"X4" TRUSS BRACING PAPER  
 1"X4" STRAPPING  
 3/8" PLYWOOD SHEATHING  
 2"X4" STUDS @ 16" OC  
 5/8" GYPSUM BOARD INTERIOR WALL FINISH
- FLOOR FRAMING**  
 2"X4" TREATED BULL PLATE  
 1"X4" TRUSS BRACING PAPER  
 1"X4" STRAPPING  
 3/8" PLYWOOD SHEATHING  
 2"X4" STUDS @ 16" OC  
 5/8" GYPSUM BOARD INTERIOR WALL FINISH
- INTERIOR BEARING**  
 2"X6" STUDS @ 16" OC  
 18" X 8" CONCRETE FOOTING
- BASINMENT FLOOR SLAB**  
 4" CONC. SLAB  
 5" MIN. COMPACTED FILL
- STAIRS**  
 18" RISERS @ 7"45" EACH AND 14" RISERS @ 7"57" EACH  
 5/8" RAIL RUN 10"12" TREADS  
 2"X4" STRINGERS  
 5" MIN. FASCON  
 5" MIN. HANDRAIL  
 NO SPACE LARGER THAN 4" PERMITTED BETWEEN  
 SPINDLES OR RAILING AND TREADS
- ENGINEER TO SIZE AND SPECIFY ALL BEAMS AND LINTELS  
 ENGINEER TO SIZE AND APPROVE ALL FOOTINGS AND FOUNDATION WALLS**

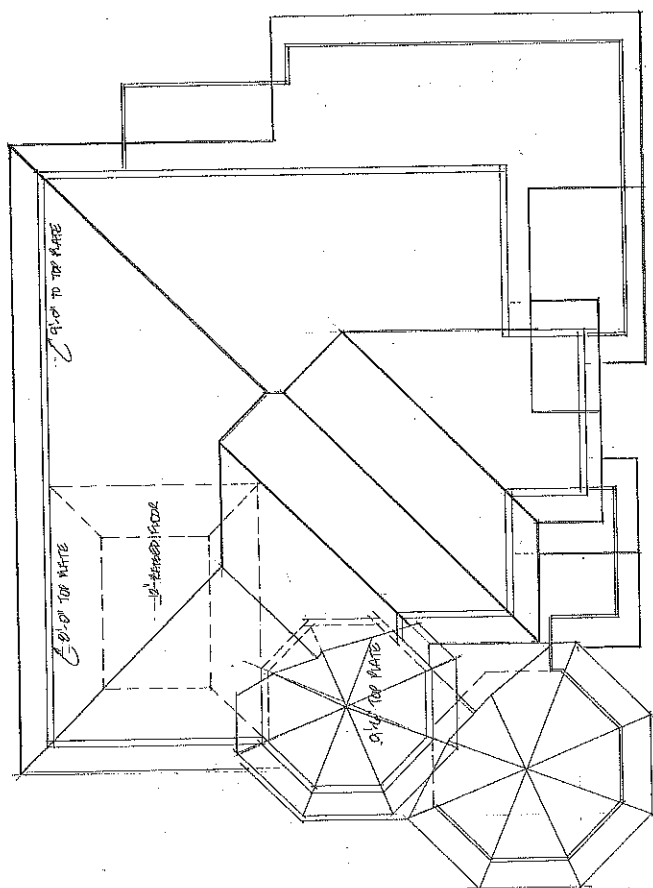

1" ROOF PLAN

